


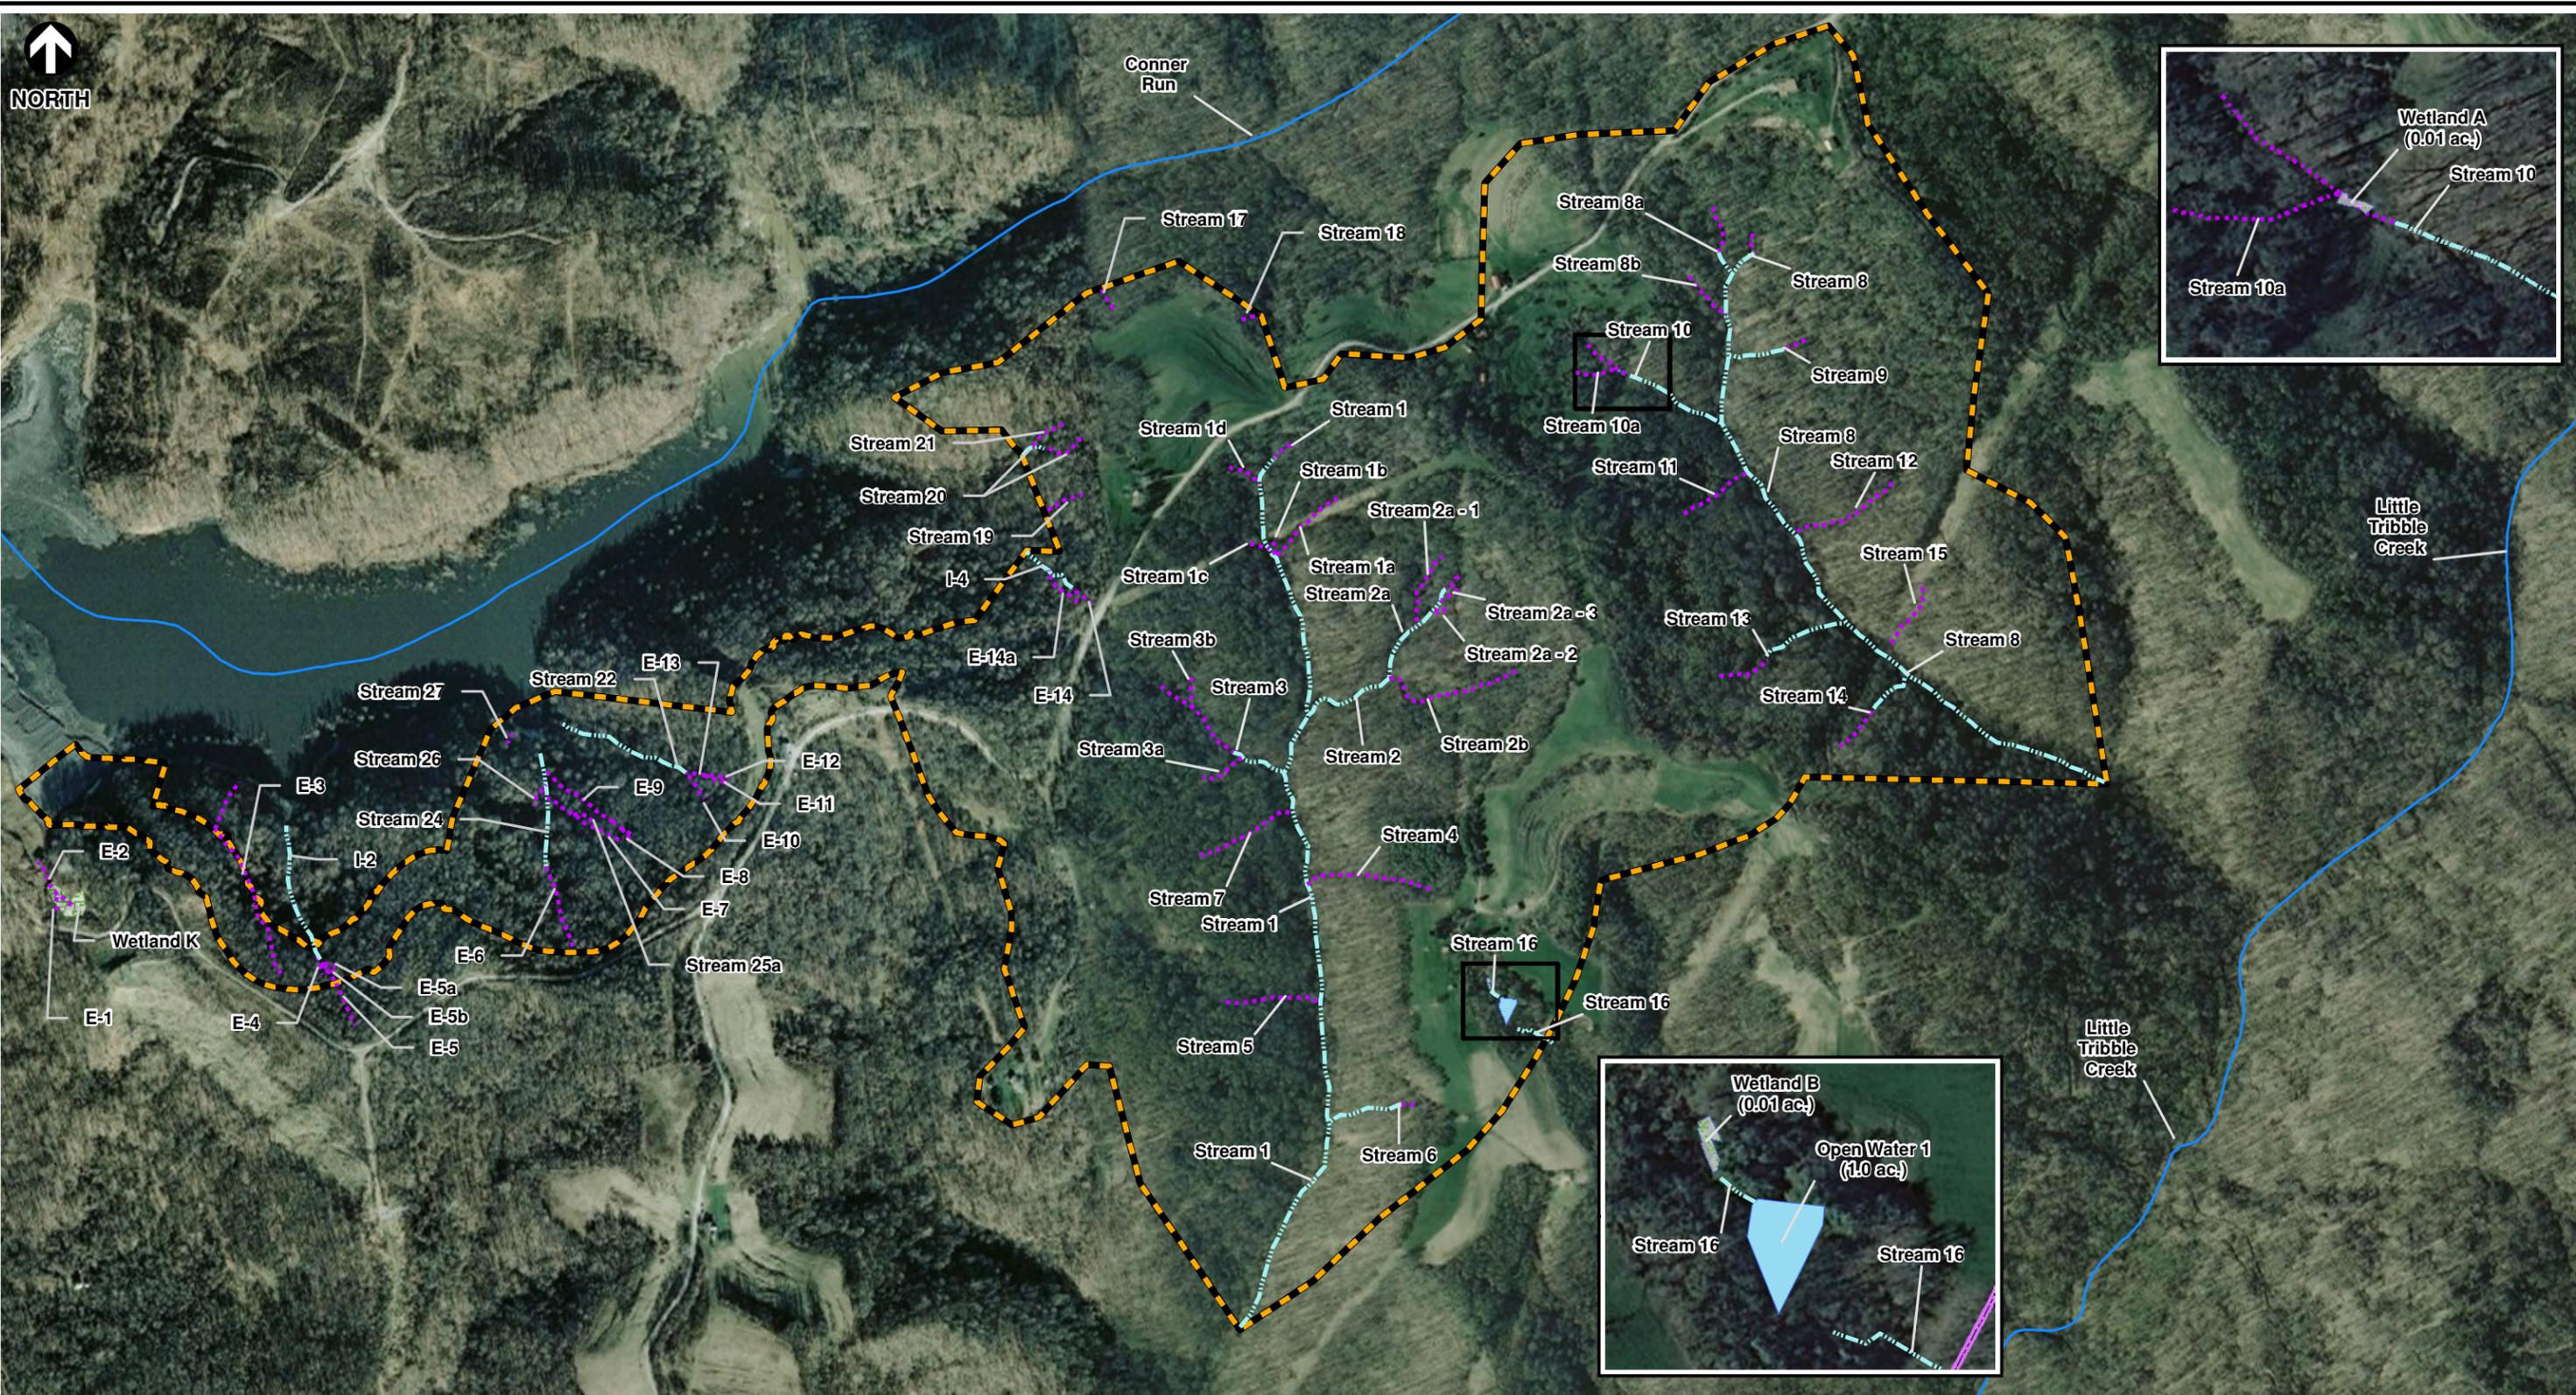

NORTH



P:\2011\110-416-GIS\Maps\401_404_Prim\110416_401_404_Prim\Fig 4.mxd - 4/10/2012 - 2:36:51 PM

-  Intermittent Stream
-  Ephemeral Stream
-  Open Water
-  Wetland Feature
-  Wetland Feature (Stantec 2011)
-  AEP Proposed Landfill Overall Study Area (302 acres)

NOTES:

- All CEC stream locations are approximate and based off of topographic interpretation from the AutoCAD file titled - "ML_ConnerRun&Plant_11-10-10_8388SF.dwg", June 26, 2011, and GPS data collected during CEC's August 11-15, 2011, February 14, 15, & 28, and March 20 & 21, 2012 wetland and waterbody delineation site visits.
- Proposed Phase II Haul Road streams and wetland features were obtained from Stantec on 1/31/2012.
- Streams E-1, E-2 and Wetland K shown within Stantec's Phase II Haul Road Stream and Wetland Study Area are for informational purposes only and have not been verified by CEC.



SOURCE: PORTION OF THE ESRI ARCGIS ONLINE MAPPING SERVICE - "WORLD_IMAGERY" - AERIALS EXPRESS - "NORTHERNWV2010" COLOR AERIAL MOSAIC, 2010.



Civil & Environmental Consultants, Inc.

4274 Glendale-Milford Road - Cincinnati, OH 45242
513-985-0226 - 800-759-5614
www.cecinc.com

AMERICAN ELECTRIC POWER CO., INC.
MITCHELL LANDFILL PROJECT
GATTS RIDGE ROAD
CRESAP, MARSHALL CO., WEST VIRGINIA

WETLAND AND STREAM DELINEATION MAP

DRAWN BY: MJB	CHECKED BY: DJG	APPROVED BY: JEZ*	FIGURE NO: 4
DATE: MARCH 30, 2012	DWG SCALE: 1" = 600'	PROJECT NO: 110-416.8400	

Signature on File *